

**NOTES:**

1. GRANITE CURB TO BE SPLIT FACE, SAWN TOP, EQUAL TO TYPE V4x16 FOR STRAIGHT CURB AND TYPE V5x16 FOR RADIUS CURB AS MANUFACTURED BY EITHER NORTH CAROLINA GRANITE, WILLIAMS STONE OR GENEVA GRANITE. JOINT OPTION SHALL BE STANDARD.
2. MINIMUM LENGTH OF STRAIGHT CURB SHALL BE 4'-0" AND RADIUS CURB SHALL BE 2'-6".
3. 1/4" ROUND OR "BUZZED EDGE" ON FRONT ARRIS LINE - COLOR GRAY.

AT SAWCUT LINES, APPLY TACK COAT (NYS DOT ITEM NO. 407.0101) ALONG VERTICAL FACE OF JOINT BETWEEN EXISTING AND NEW ASPHALT CONCRETE PAVEMENT

EXISTING PORTLAND CEMENT CONCRETE OR ASPHALT CONCRETE PAVEMENT SECTION (IF PRESENT, DEPTH VARIES)


EXISTING FINISHED CONCRETE PAVEMENT: POUR CONCRETE FLUSH WITH EXISTING PAVEMENT GRADE.

OR

EXISTING ASPHALTIC CONCRETE SURFACE: POUR CONCRETE 2" BELOW EXISTING FINISHED PAVEMENT GRADE AND INSTALL 2" OF AC SURFACE COURSE OR AS DIRECTED. TYPE 6 F2 (NYS DOT ITEM NO. 403.178202) TOP COURSE

CAP SEAM WITH HOT ASPHALT CONCRETE (AC) SEALANT (i.e. MISCELLANEOUS ASPHALT CEMENT, NYSDOT ITEM NO. 618.07)

UNLESS OTHERWISE SPECIFIED ON THE PLANS, MEET EXISTING GRADE AT PAVEMENT SEAM AND BOTTOM FACE OF CURB

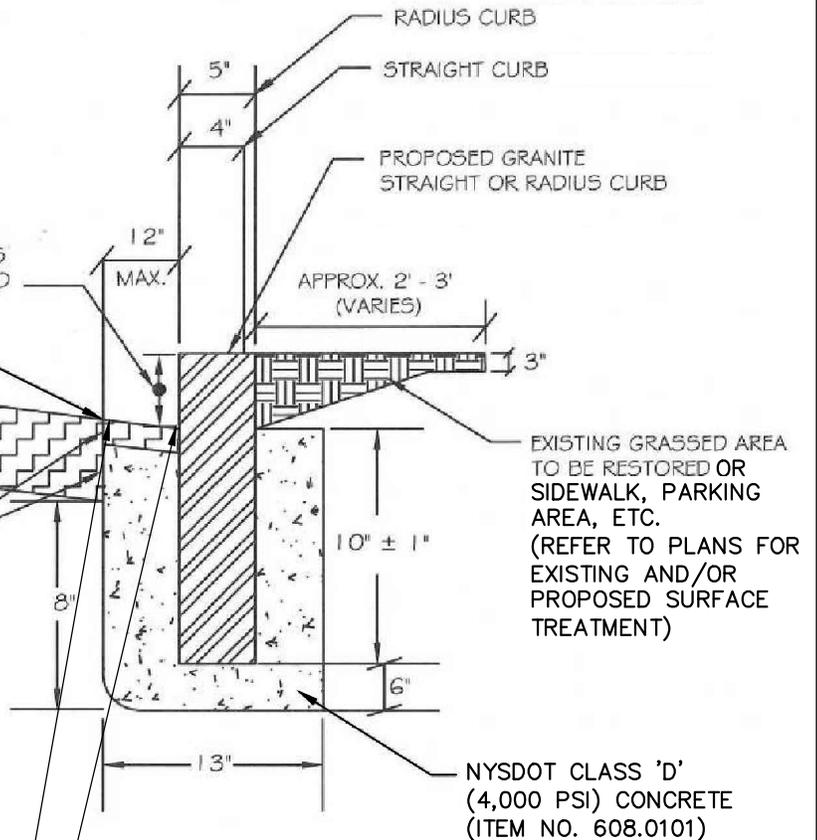

**NOTES:**

1. UNLESS OTHERWISE NOTED, GRANITE CURB AND PORTLAND CEMENT CONCRETE CRADLE SHALL MEET THE SPECIFICATIONS OUTLINED IN SECTION 501, 609 AND SUBSECTION 700 OF THE NEW YORK STATE DEPARTMENT OF TRANSPORTATION STANDARD SPECIFICATIONS, DATED JANUARY 9, 2014 WITH LATEST REVISIONS.
2. CURB SHALL CONFORM TO NYSDOT ITEM NO. 609.0201.
3. THE GENERAL CONSTRUCTION DETAILS FOR MANUFACTURING AND TRANSPORTING CONCRETE SHALL MEET THE REQUIREMENTS OF SECTION 501, PORTLAND CEMENT CONCRETE— GENERAL.
4. THE VERTICAL FACE OF THE COLD BUTT JOINT BETWEEN EXISTING AND PROPOSED PAVEMENT SHALL BE SEALED WITH TACK COAT AND THE SEAM SHALL BE SEALED WITH HOT AC SEALANT AS SHOWN ABOVE.

<p>VILLAGE OF MAMARONECK STANDARD CONSTRUCTION DETAILS</p>	<p><b>GRANITE CURB</b></p>		<p><b>VILLAGE OF MAMARONECK</b> VILLAGE MUNICIPAL BUILDING 169 MT. PLEASANT AVENUE (3RD FLOOR) WESTCHESTER COUNTY VILLAGE OF MAMARONECK, NY 10543 PHONE: (914) 777-7731 FAX: (914) 777-7792</p>	<p>PROJECT: DETAILS SCALE: NOT TO SCALE DATE: 03/13/2014  <b>SD-5B</b></p>
<p>PREPARED IN THE OFFICE OF THE VILLAGE ENGINEER</p>	<p>DESIGNED BY: ARC, PE      CHECKED BY: ARC, PE DRAWN BY: ARC, PE        VOM Granite Curb.dwg</p>			